



# PARTICULARS


LENGTH OA	12.25M
BREADTH MLD.	9.0M
DEPTH MLD.	1.52M
DRAFT	0.8M

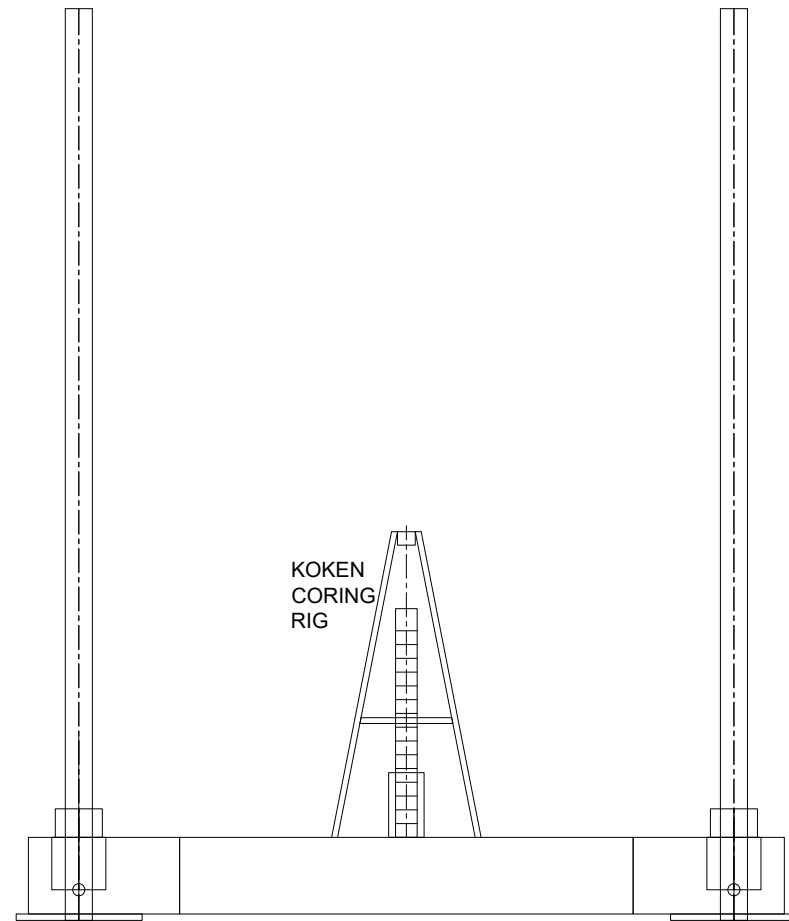


SIDE ELEVATION

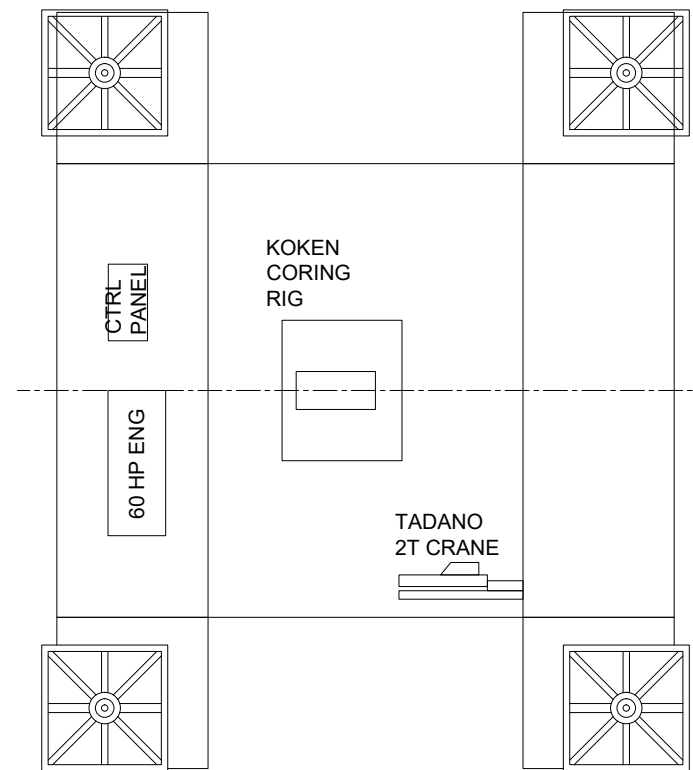

PLAN ON DECK

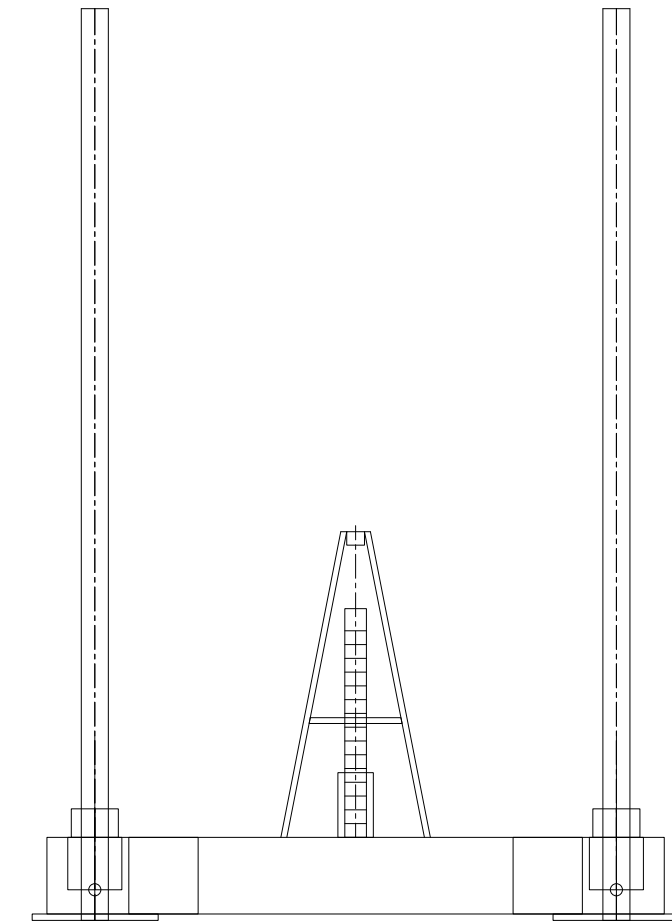

FRONT ELEVATION

GENERAL NOTES	REFERENCE DRAWINGS / DOCUMENTS	0	FIRST ISSUE	DRAWN BY	CHECKED BY	MSW APPROVAL	ENGINEERING APPROVAL	PROJECT APPROVAL	CONTRACT No.		TITLE GENERAL ARRANGEMENT PLAN NGAMIA	SCALE 1:150	ORIGINAL SIZE A3	DWG No.	SHEET/OF 1 OF 1	REVISION 0
		REV	DATE	DESCRIPTION	Applicable: <input type="checkbox"/> Yes <input type="checkbox"/> No	Applicable: <input type="checkbox"/> Yes <input type="checkbox"/> No										